

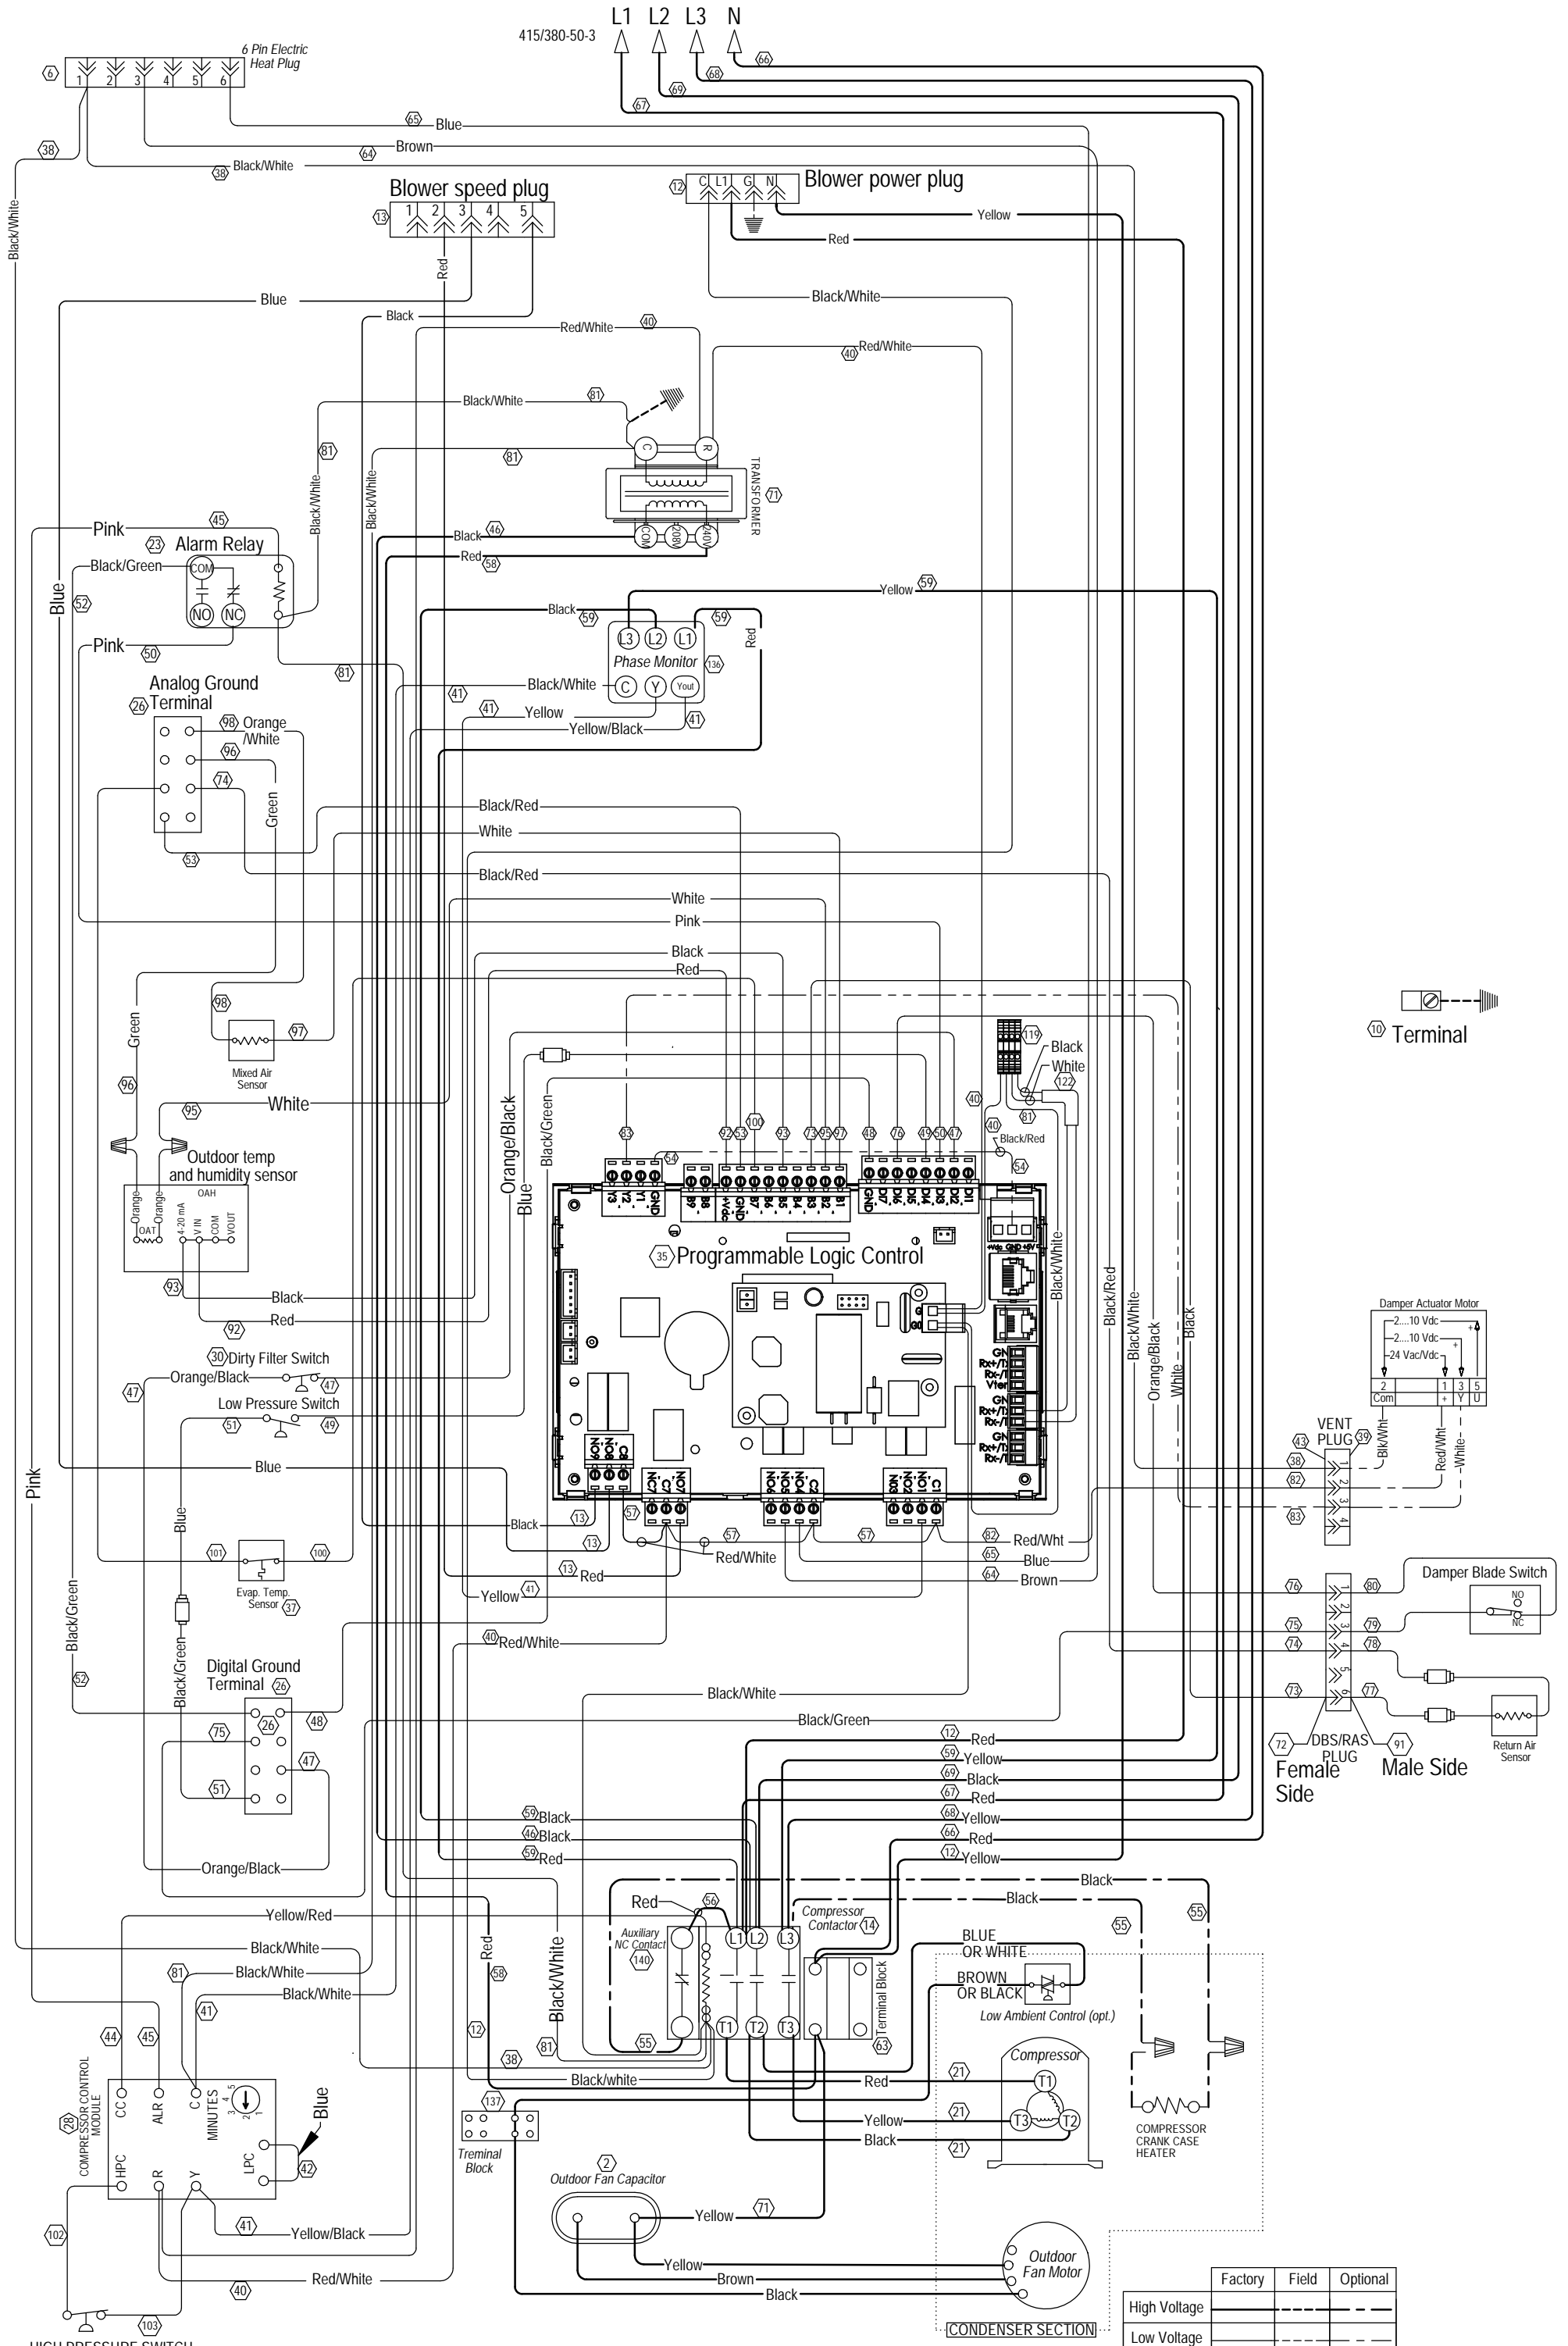


415/380-50-3  
L1 L2 L3 N

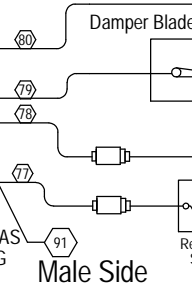

Terminal

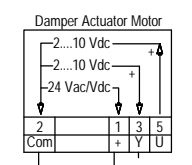

	Factory	Field	Optional
High Voltage		---	---
Low Voltage		---	---
D-10VDC		---	---